

Provisional NOC

Print

Go Back (<http://upfireservice.gov.in/upfire/officer/cfo/noc-issued>)

प्रारूप-घ

(संलग्नक-3)

औपबन्धिक (प्रोविजनल) अनापत्ति प्रमाणपत्र

यूआईडी संख्या : UPFS/2020/24922/KSN/KUSHI NAGAR/189/CFO

दिनांक : 27-11-2020

प्रमाणित किया जाता है कि मेसर्स H S GLOBAL ACADEMY पता 267, BHAISAHI BAZAR, KUSHINAGAR तहसील - HATA प्लॉट एरिया 8210 sq.mt (वर्गमीटर), कुल कवर्ड एरिया 3910.50 (वर्गमीटर), ब्लॉकों की संख्या 1 जिसमें

ब्लॉक/टावर	प्रत्येक ब्लॉक में तलों की संख्या	बसेमेन्ट की संख्या	ऊँचाई
A	2	0	8.20 mt.

है। भवन का अधिभोग मेसर्स H S GLOBAL ACADEMY द्वारा किया जायेगा। इनके द्वारा भवन में अग्नि निवारण एवं अग्नि सुरक्षा व्यवस्थाओं का प्राविधान एन0बी0सी0 एवं तत्संबंधी भारतीय मानक ब्यूरो के आई0एस0 के अनुसार किया गया है। इस भवन को औपबन्धिक अनापत्ति प्रमाणपत्र, एन0बी0सी0 की अधिभोग श्रेणी Educational के अन्तर्गत इस शर्त के साथ निर्गत किया जा रहा है कि प्रस्तावित भवन में अधिभोग श्रेणी के अनुसार सभी अग्निशमन व्यवस्थाओं के मानकों का अनुपालन पूर्ण रूप से किया जायेगा तथा भवन के निर्माण के पश्चात भवन के अधिभोग से पूर्व अग्नि सुरक्षा प्रमाण पत्र प्राप्त किया जायेगा। ऐसा न करने पर निर्गत प्रोविजनल अनापत्ति प्रमाणपत्र स्वतः ही निरस्त मान लिया जायेगा, जिसके लिए मेसर्स H S GLOBAL ACADEMY अधिभोगी पूर्ण रूप से जिम्मेदार होगा/होंगे।

"यह प्रमाण-पत्र आपके द्वारा प्रस्तुत अभिलेखों, सूचनाओं के आधार पर निर्गत किया जा रहा है। इनके असत्य पाए जाने पर निर्गत प्रमाण-पत्र मान्य नहीं होगा।"



निर्गत किये जाने का दिनांक : 28-11-2020

स्थान : KUSHI NAGAR

हस्ताक्षर - (डिजिटल रूप से हस्ताक्षरित)

SHANKER SHARAN RAI

E25A4C7C8FC1615AC389545B137DB2B22C527F34

28-11-2020

(शंकर शरण राय)

मुख्य अग्निशमन अधिकारी

Note:- Kindly check the authentication of NOC by verifying the UID at departmental portal of UP Fire Service.

<http://upfireservice.gov.in/upfire/officer/cfo/viewfinalnoc/202011200815552>

28-11-2020

LINTEL LVL = 8'-6"
 WINDOW SILL LVL = 3'-0"
 SLAB HEIGHT FROM FLOOR TO SLAB TOP = 12'-6"
 STAIRCASE
 WIDTH OF STEPS = 4'-0"
 TREAD = 1'-0"
 RISER = 6"
 NO OF RISER = 25X6 = 150" = 12'-6"
 NO OF TREAD = 24 NOS

SIDE-01

225'-2"

SIDE-02

SIDE-03

SIDE-04

SIDE-05

SIDE-05

FIRST FLOOR PLAN

PROJECT TITLE :-
 PROPOSED TARA DEVI INTER COLLEGE,
 BHAI SAHI BAZAR, TEHSHIL-HATA,
 DISTT.-KUSHINAGAR (U.P.)

DRG. TITLE :-
 FIRST FLOOR PLAN


DRAWN BY:-

VAIBHAW

ARCHITECT, PPR OFFICE/STATE/STUDY/8/10

PARADISE DESIGNERS
 ARCHITECTS, ENGINEERS, INTERIORS
 101/11, VIKAS PARK, GATE NO. 1
 NEELAMATI UNIVERSITY, PUNJAB
 141001



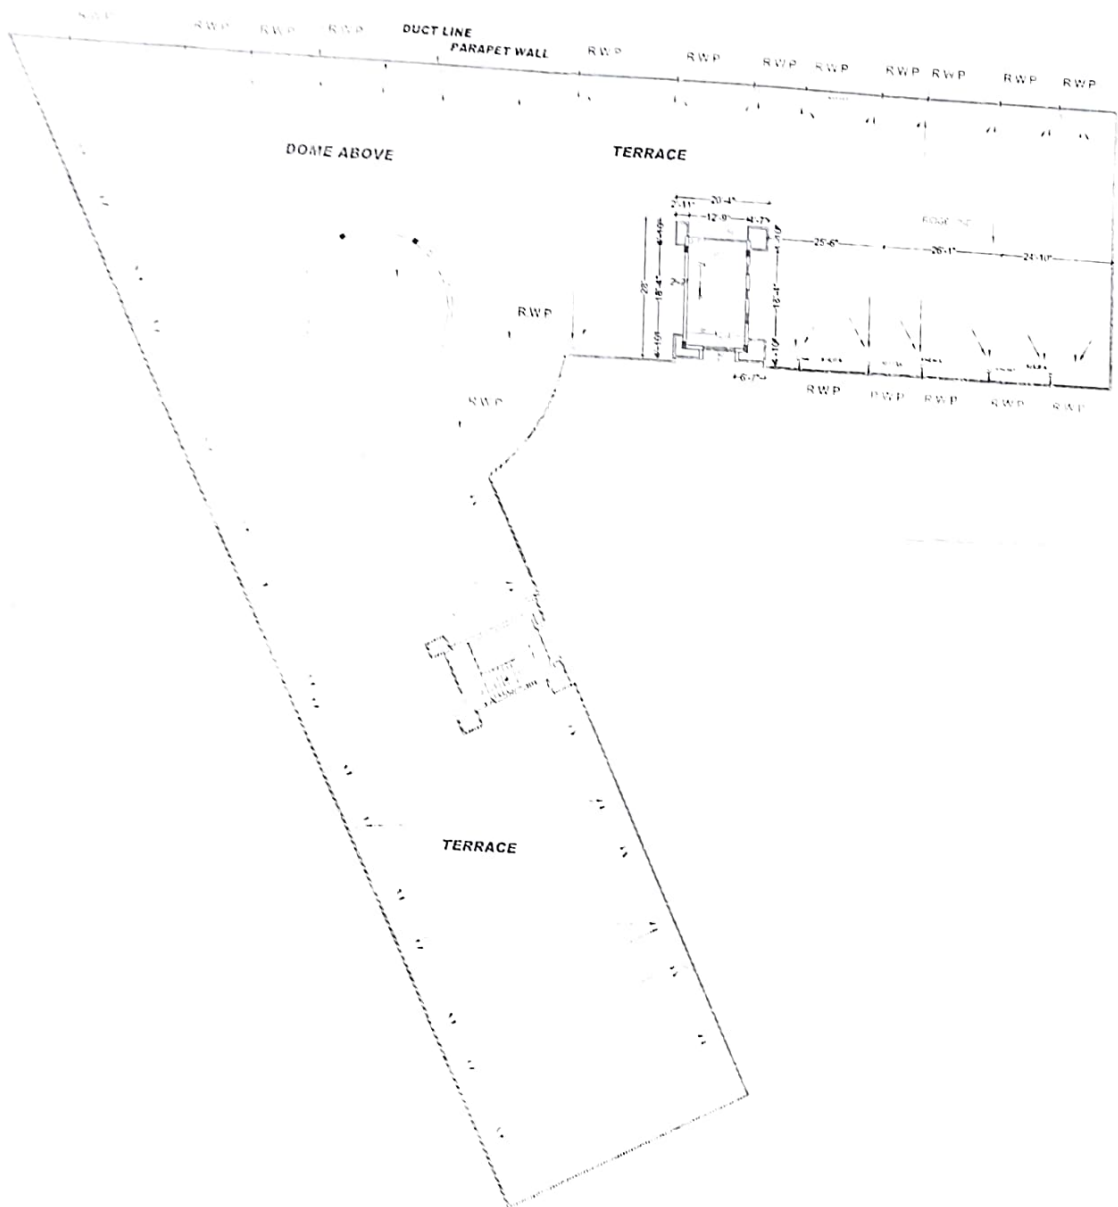

TERRACE FLOOR PLAN

PROJECT TITLE :-
PROPOSED TARA DEVI INTER COLLEGE,
BHAISAHI BAZAR, TEHSHIL-HATA,
DISTT.-KUSHINAGAR (U.P.)

DRG. TITLE :-

TERRACE FLOOR PLAN

DRAWN BY:-

VAIBHAW


ARCHITECT: PRADEEP KUMAR SINGH ARCHITECT

PARADISE DESIGNERS
ARCHITECT PLANNERS INTERIORS DESIGNERS
VASTU CONSULTANTS & LANDSCAPERS
D-3/151 VINAYAK KANUNGU COMPLEX
NEAR AMITY UNIVERSITY, PIN-221005/1406,
LUCKNOW
E-Mail: architect.praadeep@gmail.com



NATURAL GROUND LVL TO PLINTH LVL=3'-0"
LINTEL LVL FROM GROUND LVL=8'-6"
WINDOW SILL LVL=3'-0"
SLAB HEIGHT FROM FLOOR TO SLAB TOP =12'-6"
STAIRCASE
WIDTH OF STEPS=4'-0"
TREAD=1'-0"
RISER=6"
NO OF RISER=25X6=150"=12'-6"
NO OF TREAD=24NOS

SIDE-01

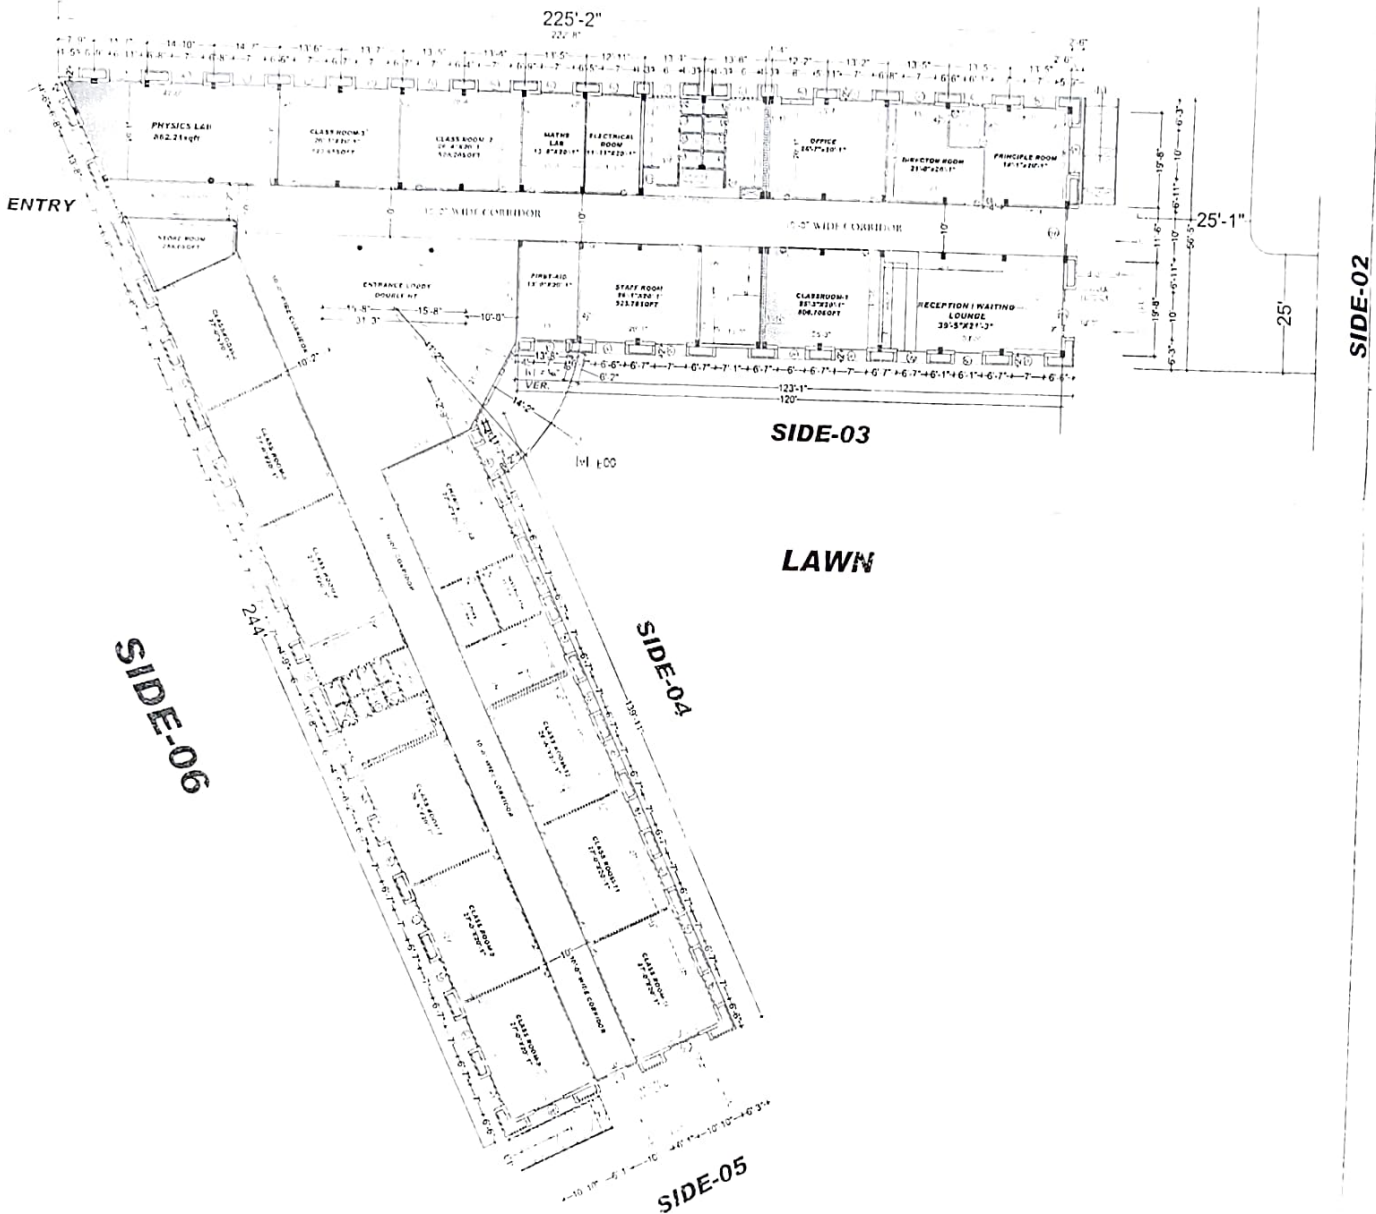

GROUND FLOOR PLAN

PROJECT TITLE :- PROPOSED TARA DEVI INTER COLLEGE, BHAI SAHI BAZAR, TEHSHIL-HATA, DISTT.-KUSHINAGAR (U.P.)	DRG. TITLE :- GROUND FLOOR PLAN	DRAWN BY:- VAIBHAW	ARCHITECT:- PRADEEP KUMAR SINGH (ARCHT.) PARADISE DESIGNERS ARCHITECT PLANNERS INT. DESIGNERS VASTU CONSULTANTS & LANDSCAPERS D-3/151 VINAMRA KHAND GUMTINAGAR NEAR AMITY UNIVERSITY PH. 9919631466 LUCKNOW E Mail: architectpradeepkumar@gmail.com
--	---	------------------------------	--



FIRST FLOOR PLAN
SCALE 1:100

SIDE -B

SIDE -A

GROUND FLOOR PLAN
SCALE 1:100

SANCTION DRAWING

PROJECT
PROPOSED TARA DEVI DEGREE
COLLEGE,
BHAISAH BAZAR TEHSIL-HATA,
DISTT - KUSHINAGAR (U.P.)

AREA STATEMENT

NO. OF FLOORS: 01
TOTAL AREA: 12535 SQ. M.
BUILT UP AREA: 12535 SQ. M.
COVERED AREA: 12535 SQ. M.
OPEN AREA: 00000 SQ. M.

NOTES

1. ALL WORKS TO BE DONE AS PER SPECIFICATIONS.
2. ALL MATERIALS TO BE OF BEST QUALITY.
3. ALL WORKS TO BE DONE WITHIN THE ALLOTTED TIME.

SCHEDULE OF DOOR/WINDOW

S. NO.	NO.	AREA	UNIT	NO.
1	10	DOOR	NO.	10
2	20	WINDOW	NO.	20
3	30	DOOR	NO.	30
4	40	WINDOW	NO.	40
5	50	DOOR	NO.	50
6	60	WINDOW	NO.	60
7	70	DOOR	NO.	70
8	80	WINDOW	NO.	80
9	90	DOOR	NO.	90
10	100	WINDOW	NO.	100

PREPARED BY

ARCHITECT: SHRI K. K. SHARMA

DATE: 10/10/2024

SCALE: 1:100

PROJECT NO: 12345

CLIENT: TARA DEVI DEGREE COLLEGE

LOCATION: BHAISAH BAZAR, HATA, KUSHINAGAR

DATE OF SANCTION: 10/10/2024

ARCHITECT: SHRI K. K. SHARMA

DATE: 10/10/2024


SCALE: 1:100

PROJECT NO: 12345

CLIENT: TARA DEVI DEGREE COLLEGE

LOCATION: BHAISAH BAZAR, HATA, KUSHINAGAR


DATE OF SANCTION: 10/10/2024

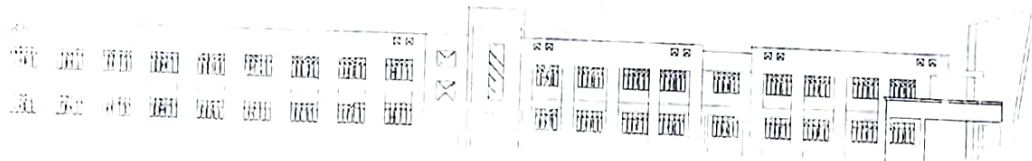

ELEVATION SIDE A
SCALE 1:100



ELEVATION SIDE -B
SCALE 1:100

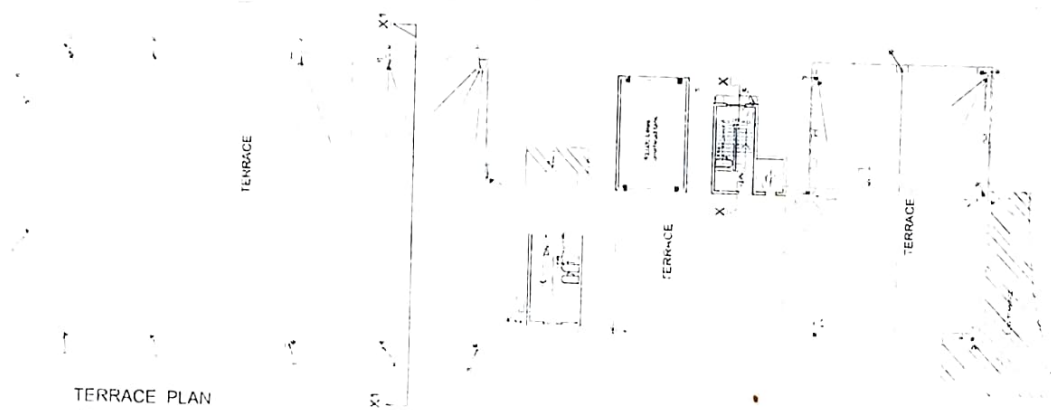

TERRACE PLAN
SCALE 1:100

SANCTION DRAWING

PROJECT
PROPOSED TARA DEVI DEGREE
COLLEGE,
BHAI SAHI BAZAR, TEHSIL-HATA,
DISTT.-KUSHINAGAR (U.P.)

NOTES
1. The drawing is for the proposed building and is not to be used for any other purpose.
2. The drawing is for the proposed building and is not to be used for any other purpose.
3. The drawing is for the proposed building and is not to be used for any other purpose.

SCHEDULE OF DOORS AND WINDOWS

NO.	DESCRIPTION	QTY.	REMARKS
1	DOOR	1	
2	DOOR	1	
3	DOOR	1	
4	DOOR	1	
5	DOOR	1	
6	DOOR	1	
7	DOOR	1	
8	DOOR	1	
9	DOOR	1	
10	DOOR	1	

LEGEND AND EXPLANATION

NO.	DESCRIPTION	QTY.	REMARKS
1	DOOR	1	
2	DOOR	1	
3	DOOR	1	
4	DOOR	1	
5	DOOR	1	
6	DOOR	1	
7	DOOR	1	
8	DOOR	1	
9	DOOR	1	
10	DOOR	1	

REVISIONS

SHEET NO. 1 OF 1
DATE: 20/07/2018

PREPARED BY: [Name]
CHECKED BY: [Name]
DATE: 20/07/2018